


# Downtown Bulb Out Concept

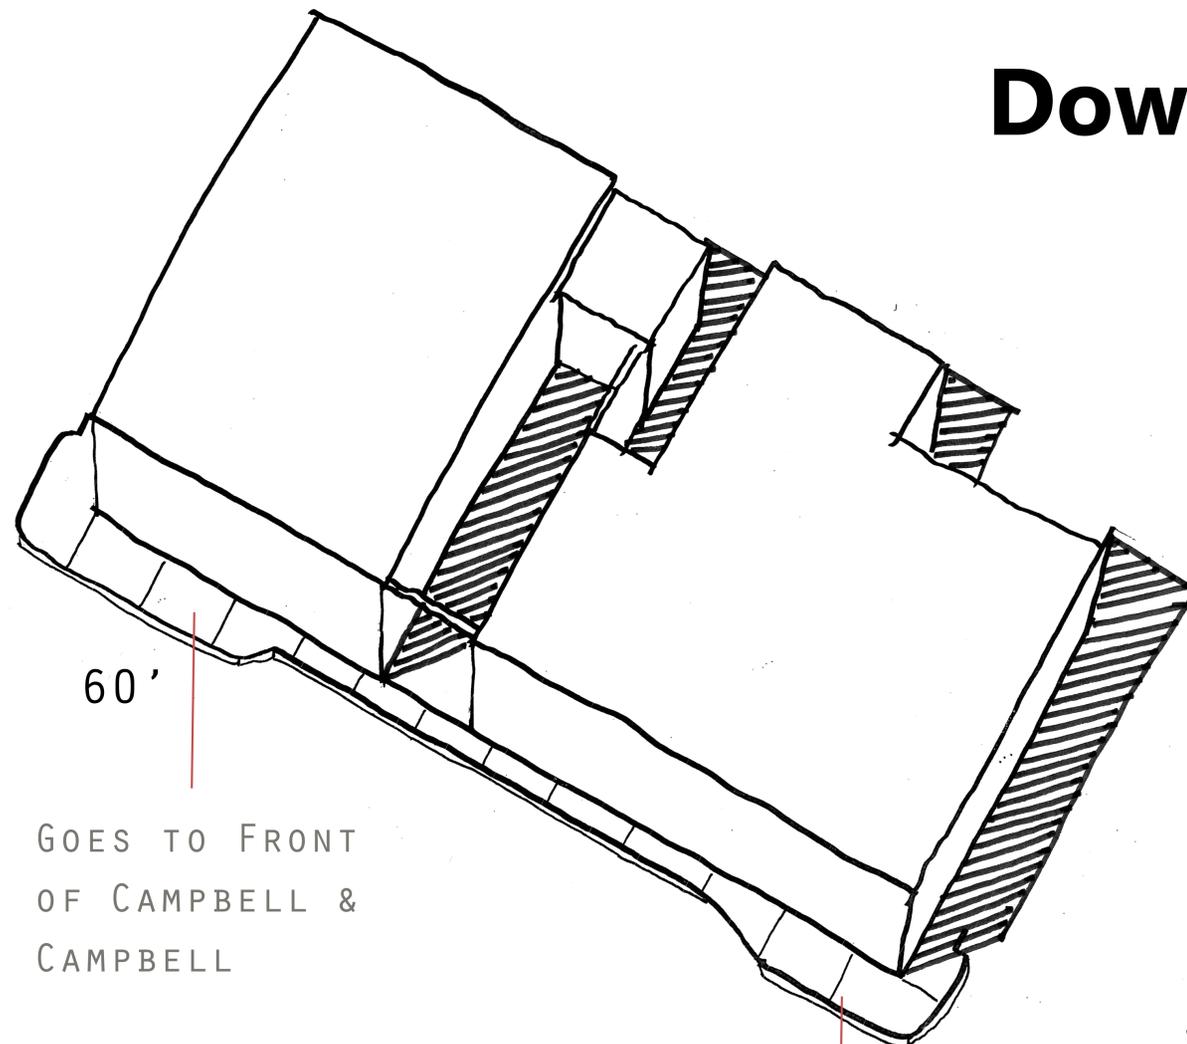


60'

GOES TO FRONT  
OF CAMPBELL &  
CAMPBELL

30' - 40'

GOES TO FRONT  
OF SCATTER  
CREEK WINERY  
(IF 40 FEET)



EAST BLOCK—  
TWO LARGE BULB OUTS  
6 PARKING SPACES  
(2 LESS THAN PRESENT)

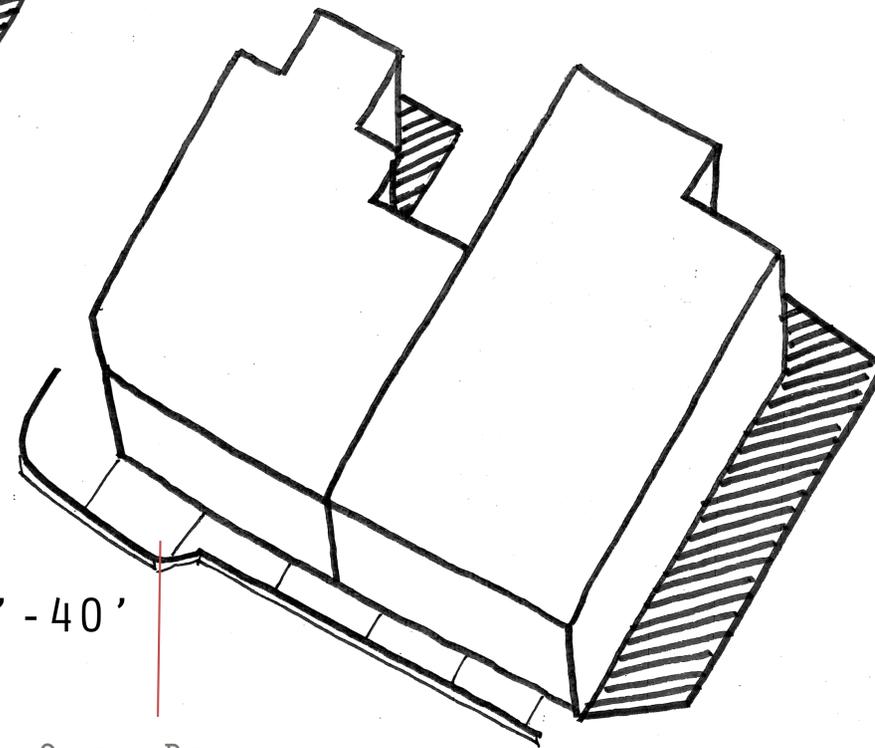


30' - 40'

GOES BEYOND  
LANDMARK  
(IF 40 FEET)


# Downtown Options: Landscaping Planted in Ground

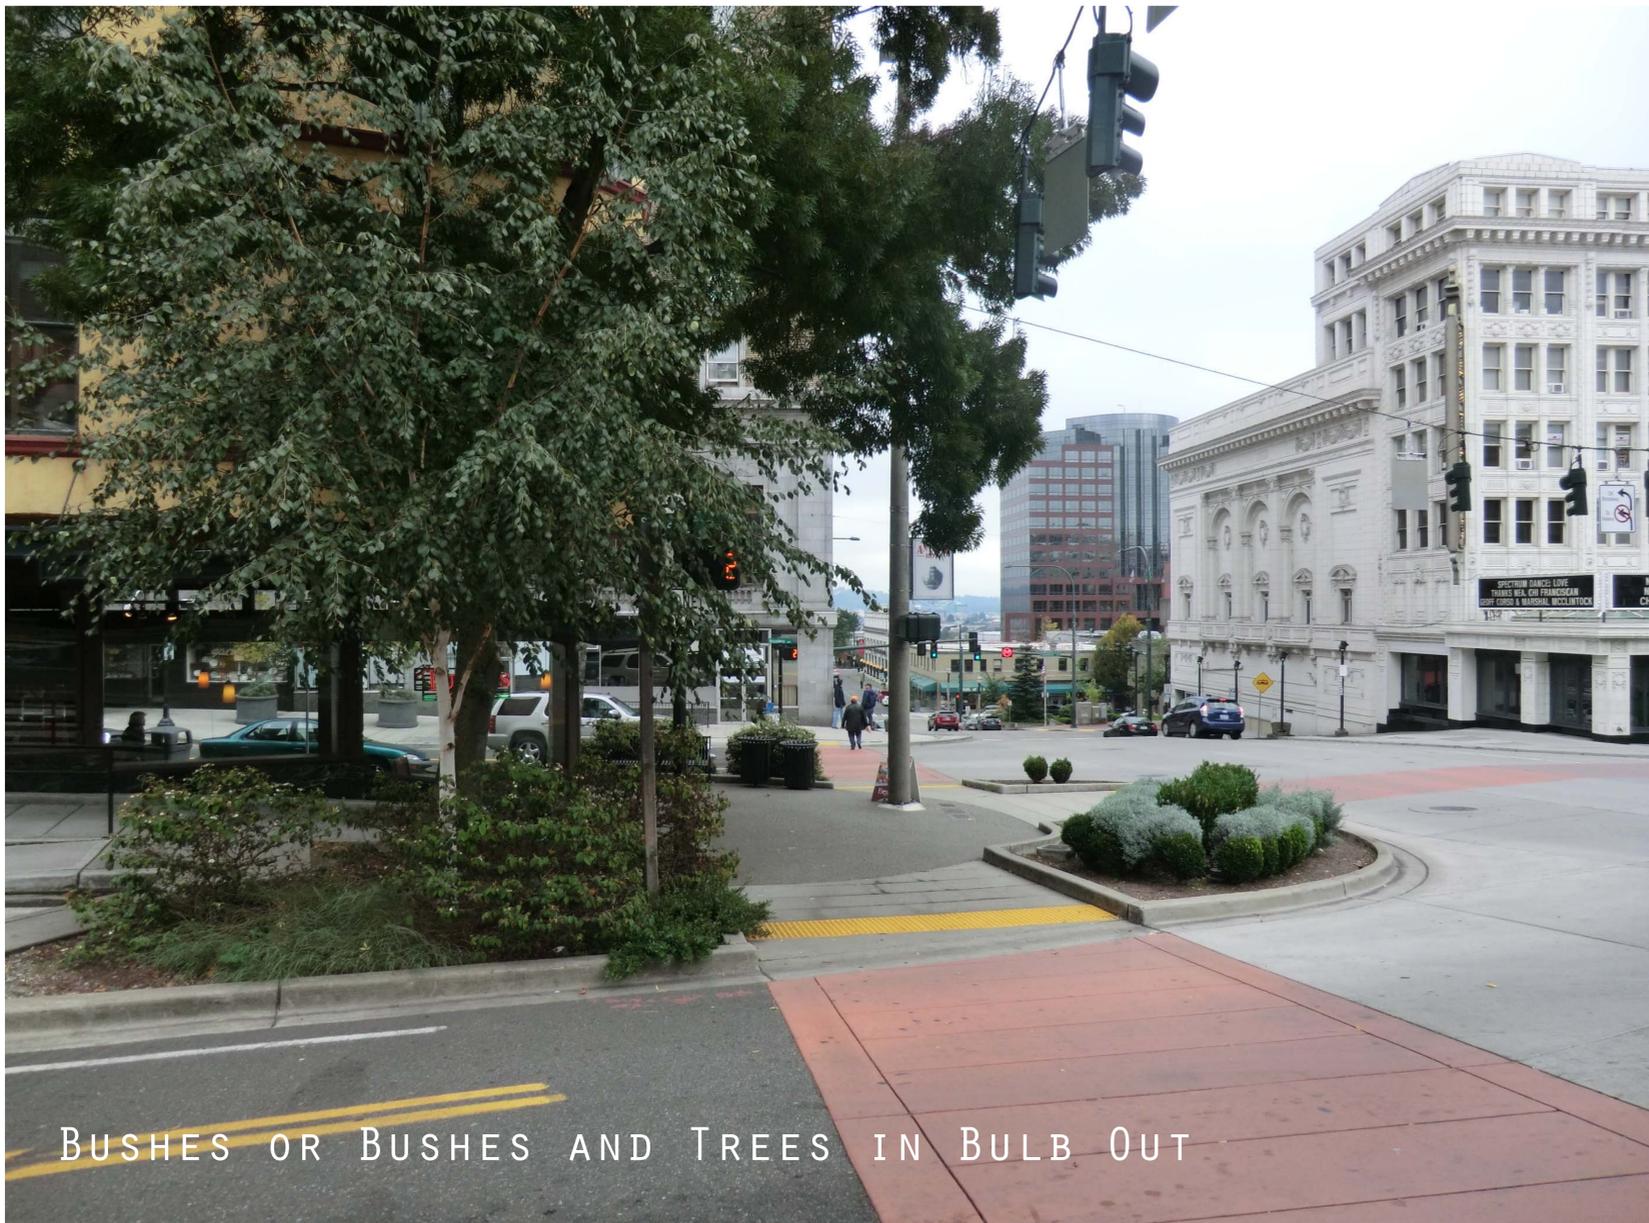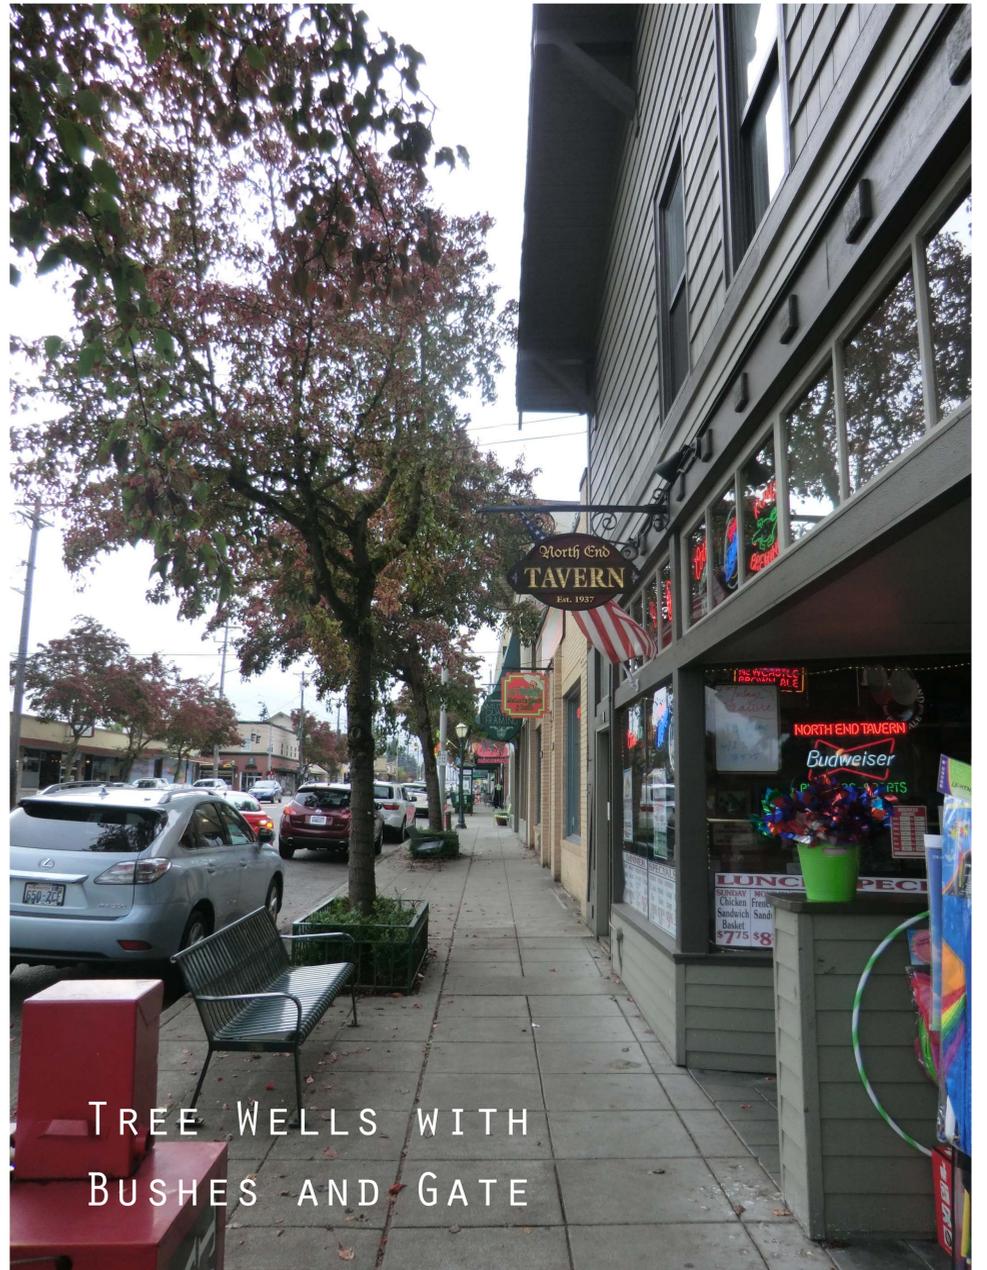

# Downtown Options: Landscaping in Planters

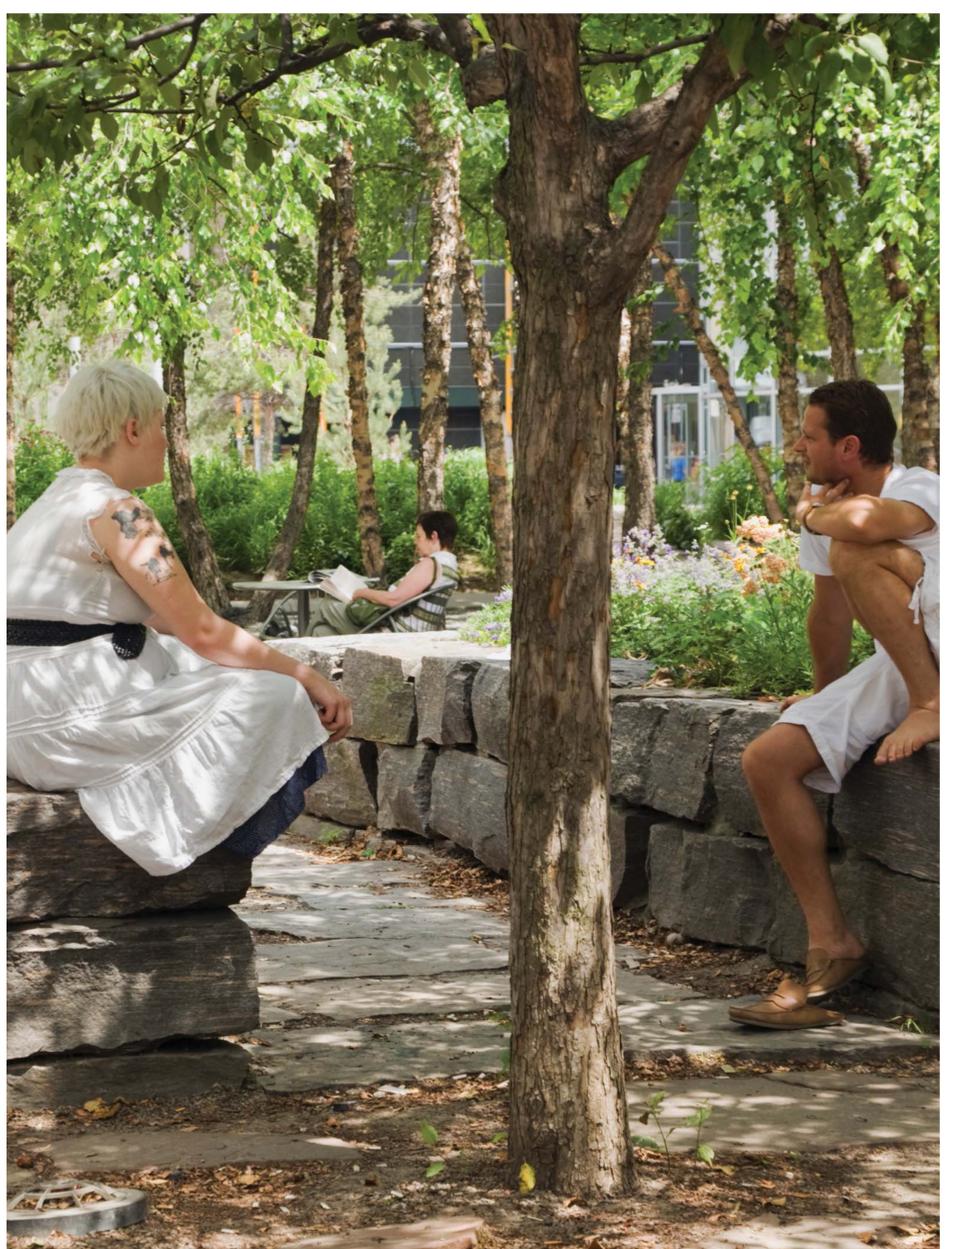


# East Downtown Gateway Concept

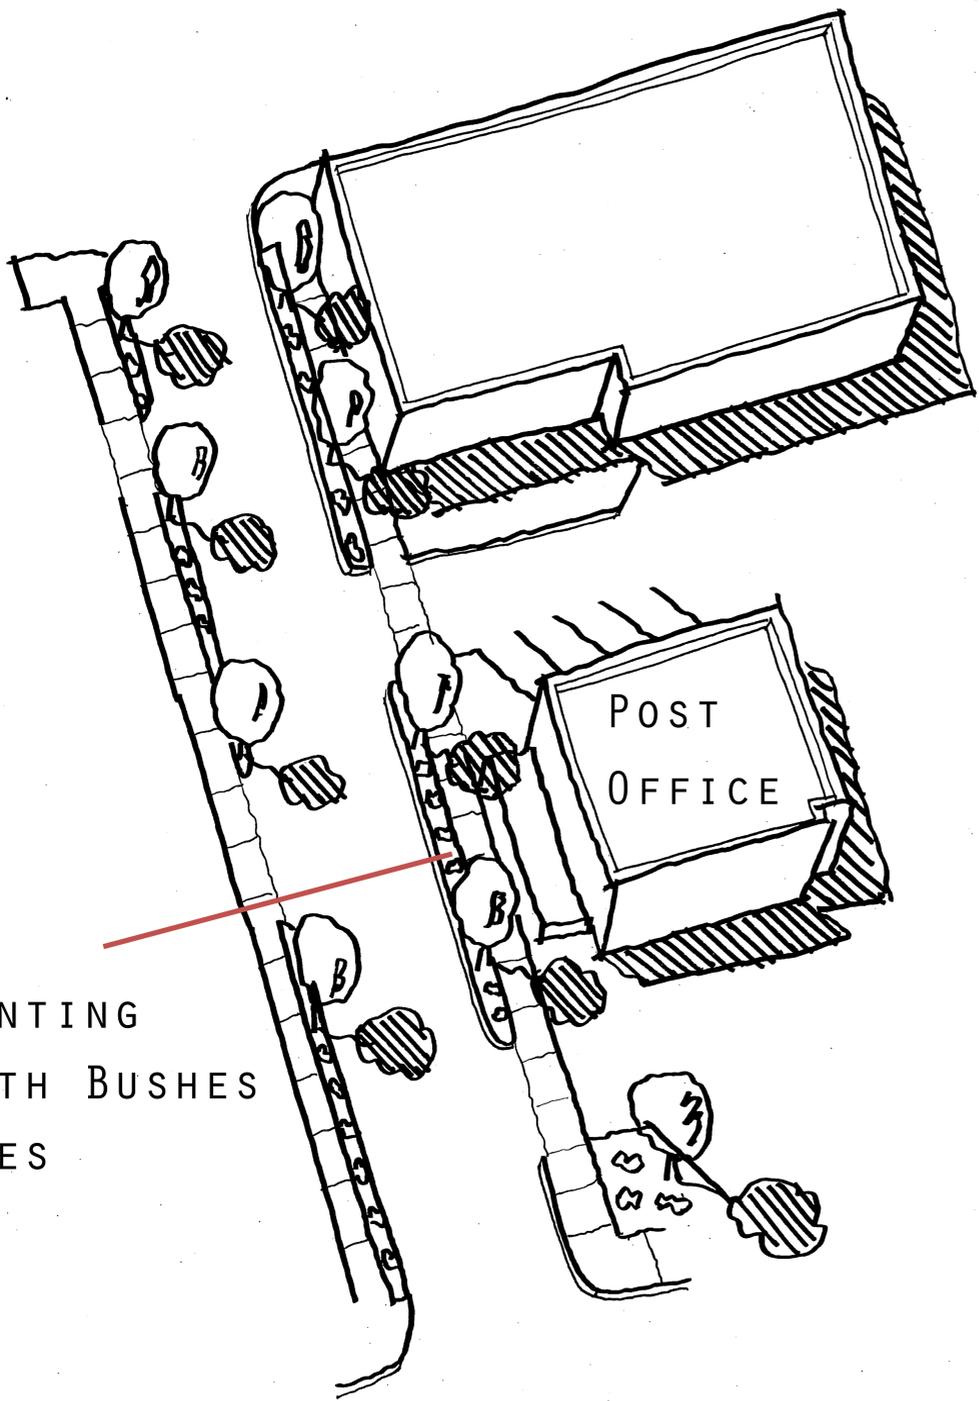


NEW PLANTING  
AREA WITH BUSHES  
AND TREES

EXISTING SECTION

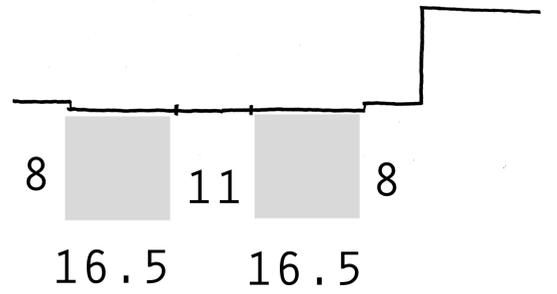


PROPOSED SECTION

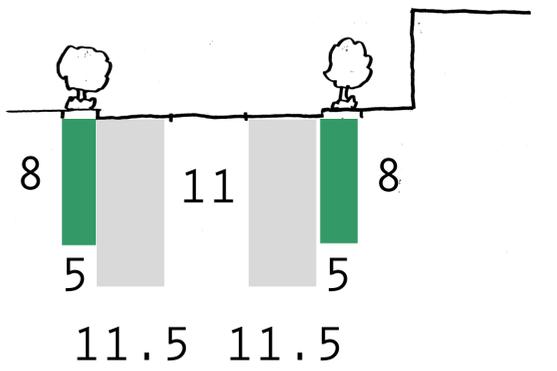

DRIVE LANE  
PLANTING AREA



# Outside of Downtown: Bulb Out Concept

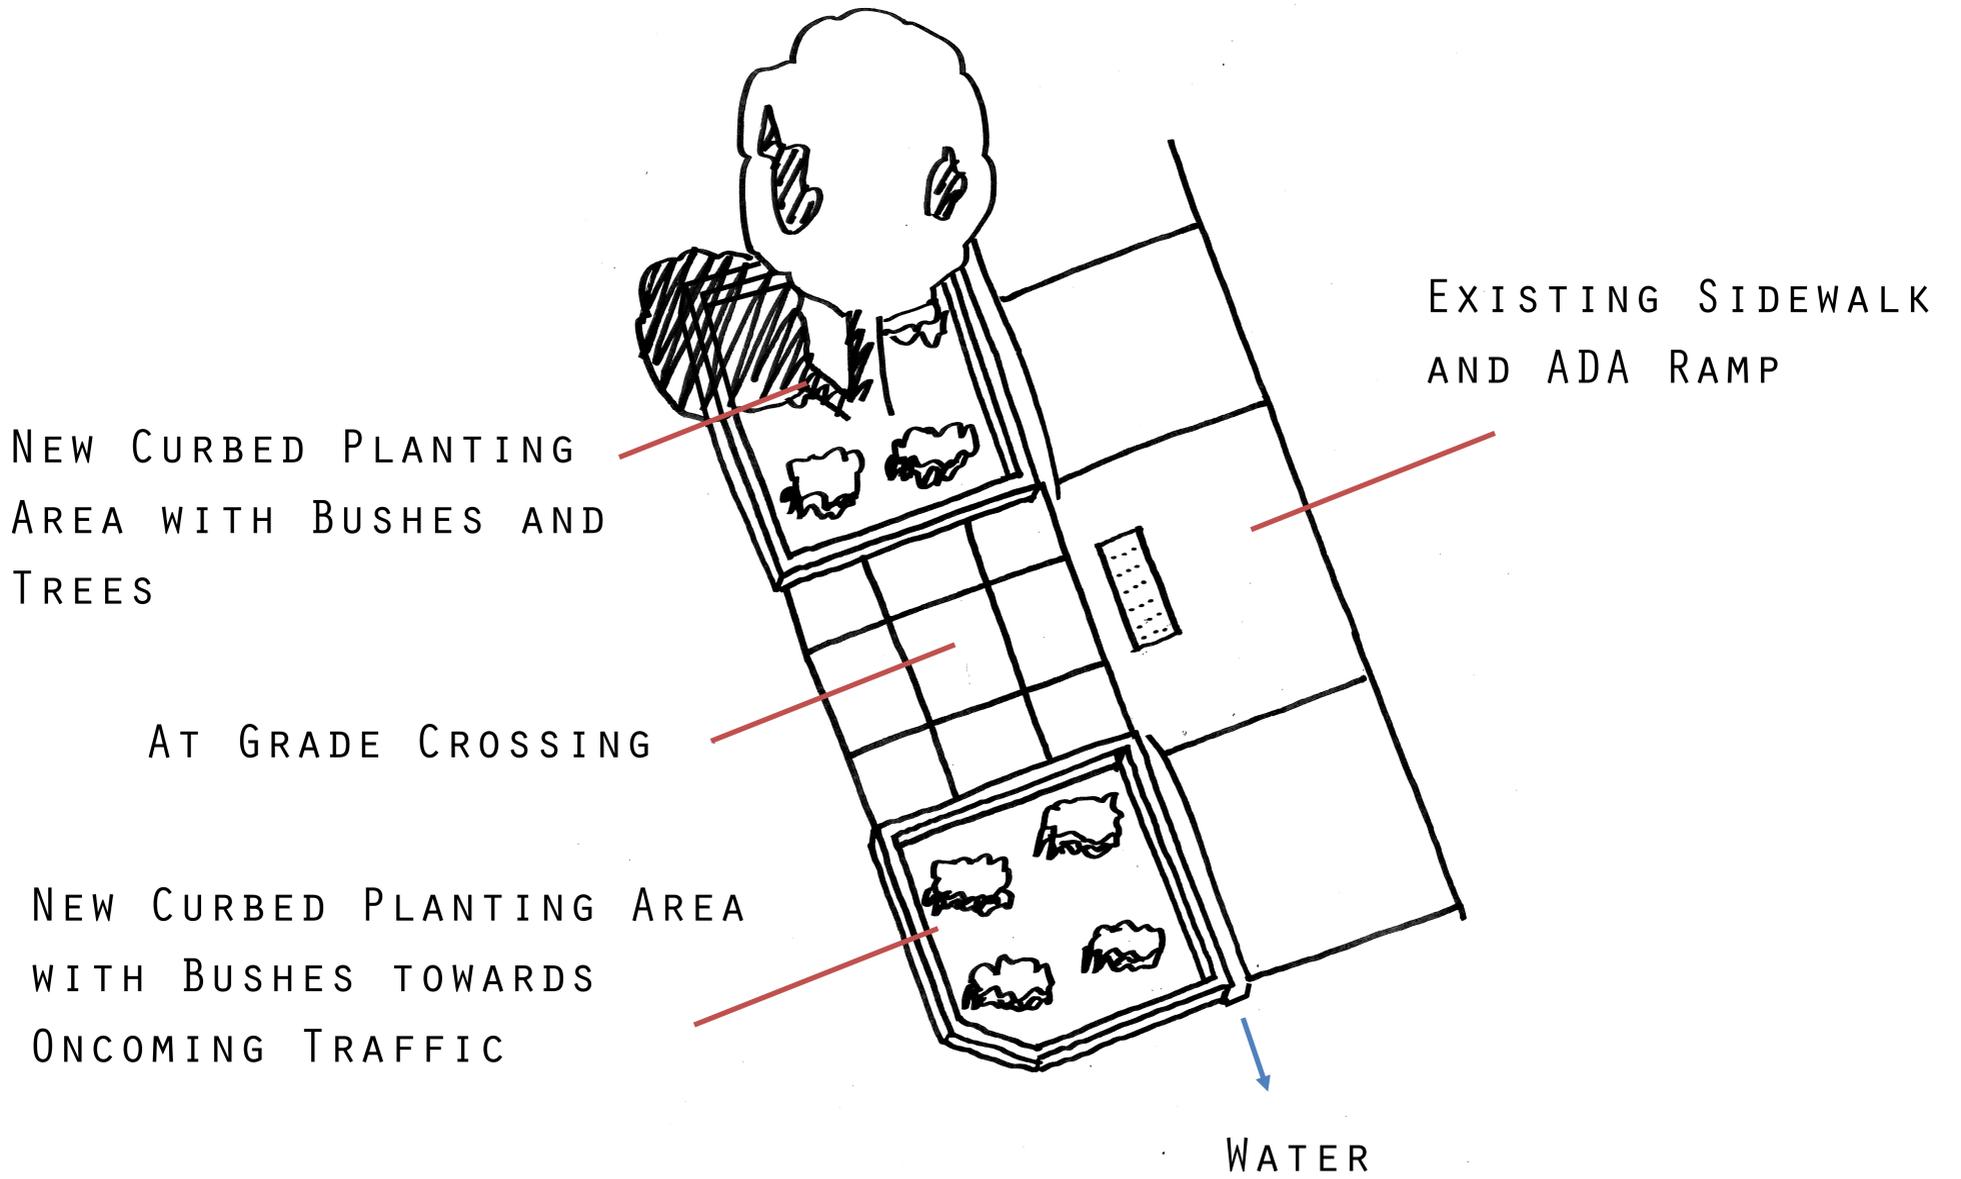

## Variants

